
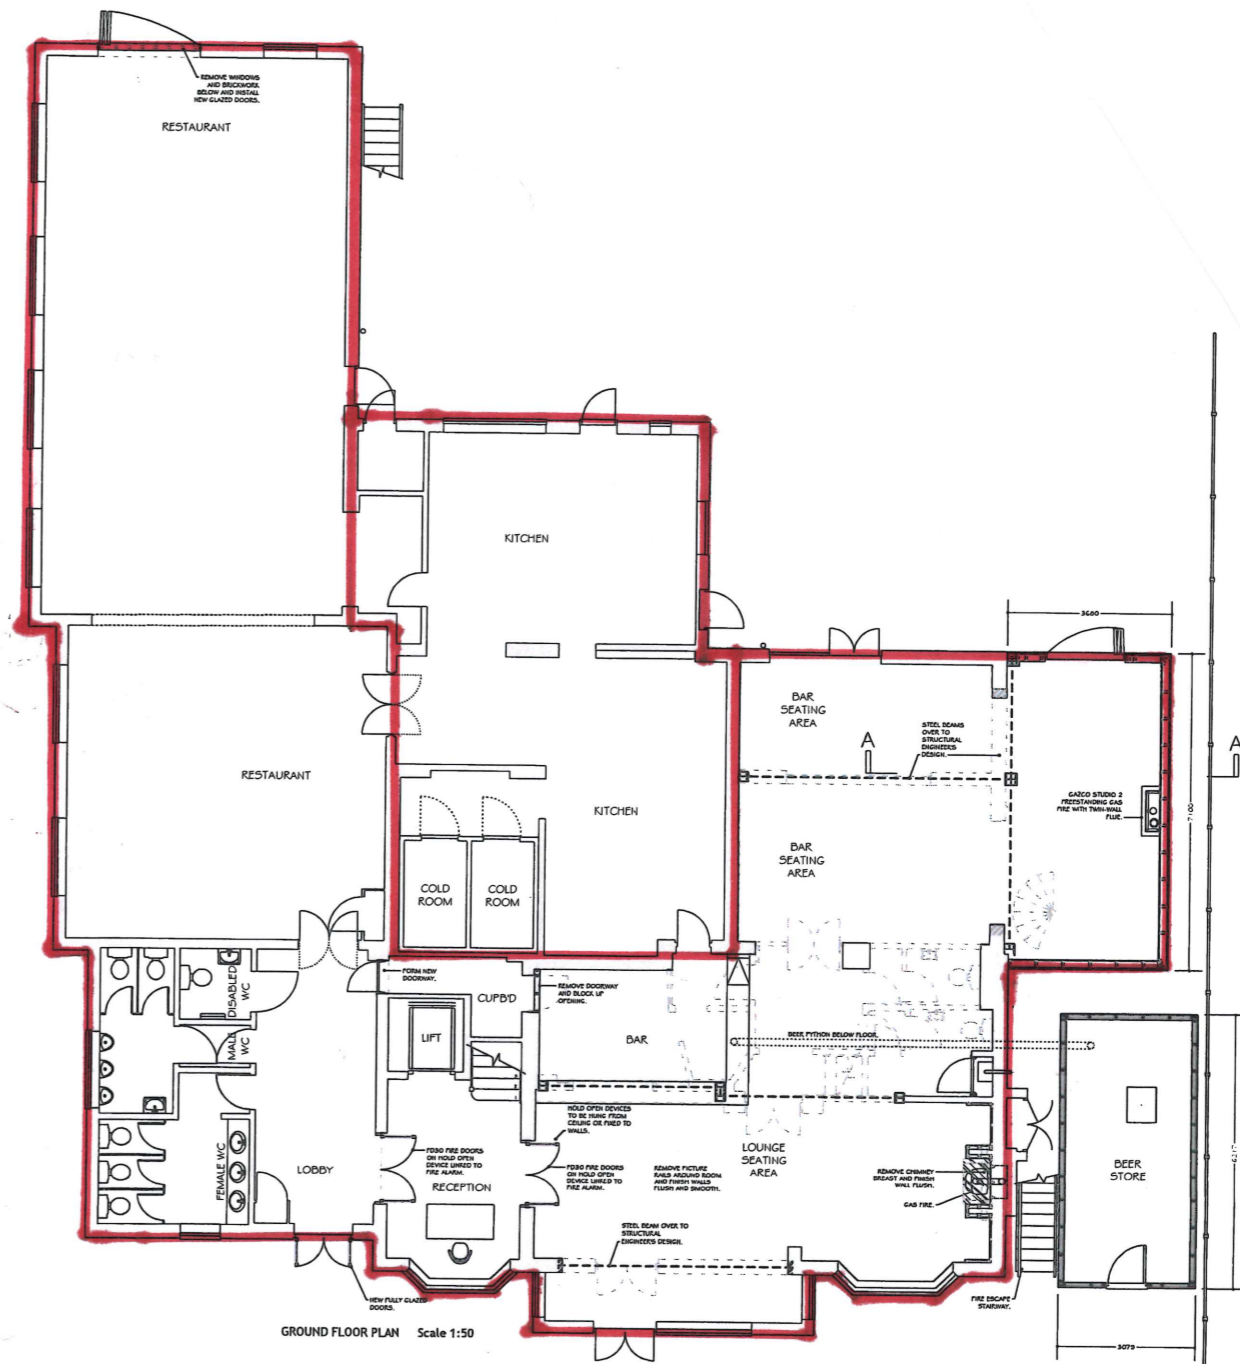


Dormy House Hotel
Cromer Road
West Runton
Norfolk
NR27 9QA

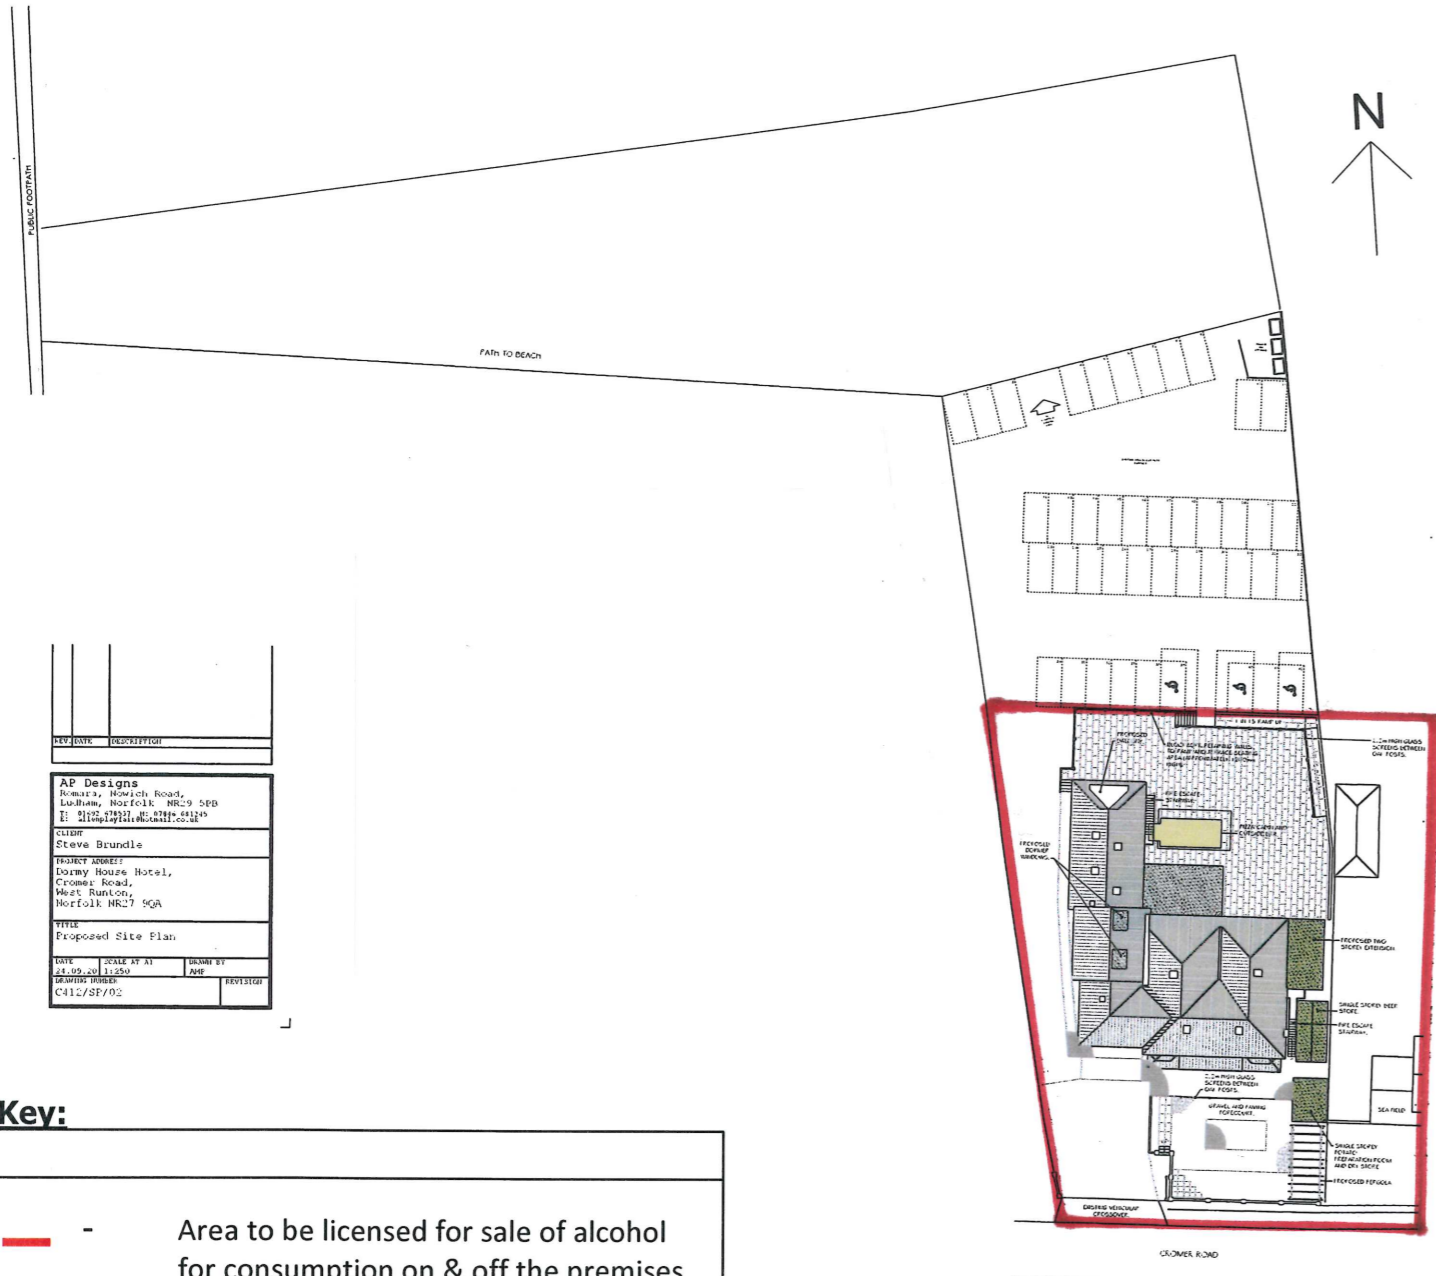

Ground floor

SYMBOL	DESCRIPTION
[Red Outline]	Area to be licensed for sale of alcohol for consumption on & off the premises and late-night refreshment (LNR)

Key:

— - Area to be licensed for sale of alcohol for consumption on & off the premises and late-night refreshment (LNR).

Date: November 2021

DATE	DESCRIPTION
21.09.20	1:250

AP Designs
Romney, Norwich Road,
Ludham, Norfolk NR29 5PB
Tel: 01263 892111, 01263 811210
www.apdesigns.co.uk

CLIENT
Steve Brundis

PROJECT NAME
Dormy House Hotel,
Cromer Road,
West Runton,
Norfolk NR27 9QA

TITLE
Proposed Site Plan

DATE SCALE BY DRAWN BY
21.09.20 1:250 JMS

REVISED DRAWN BY
C412/SP/02

REV	DATE	DESCRIPTION
A	21.09.20	1:250

AP Designs
Romney, Norwich Road,
Ludham, Norfolk NR29 5PB
Tel: 01263 892111, 01263 811210
www.apdesigns.co.uk

CLIENT
Steve Brundis

PROJECT NAME
Dormy House Hotel,
Cromer Road,
West Runton,
Norfolk NR27 9QA

TITLE
Proposed Plans

DATE SCALE BY DRAWN BY
21.09.20 1:250 JMS

REVISED DRAWN BY
C412/CO/01