


THESE DRAWINGS ARE NOT TO BE SCALED.
 The contractor shall check and verify all dimensions and levels and report any apparent discrepancies to the architect prior to commencing work.

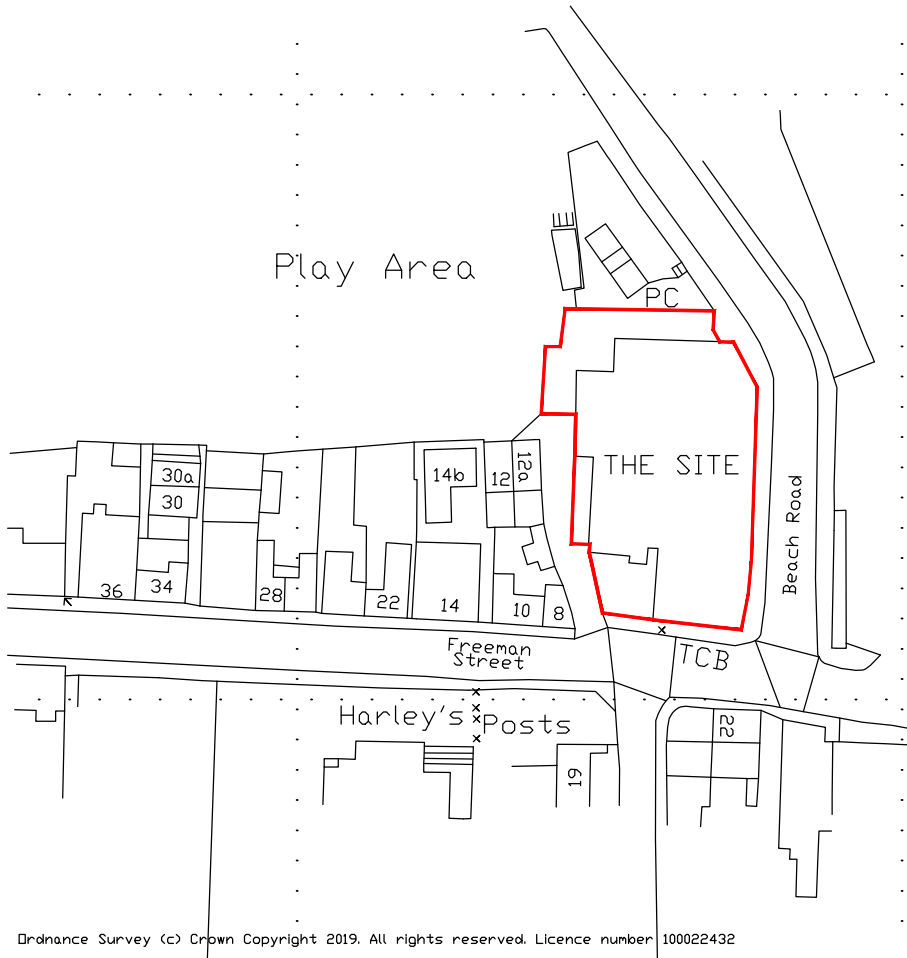

Scale 1:1250

Rev.	Date	Description



LOCATION PLAN

(Preliminary / Planning / Building Regulations / Construction)

AP Designs Romara, Norwich Road, Ludham, Norfolk NR29 5PB T: 01692 678537 M: 07846 681245 E: allenplayfair@hotmail.co.uk				Project Status	Planning
				Project	
Date	Scale at A4	Drawn	Checked	Drawing Title Location Plan	
16.08.21	1:1250	AMP			
Client		Drawing No.	Revision		
Perry Underwood		C404/LO/01			

True scale at 1:1

