



Appendix 3 Draft Additional Site Mapping

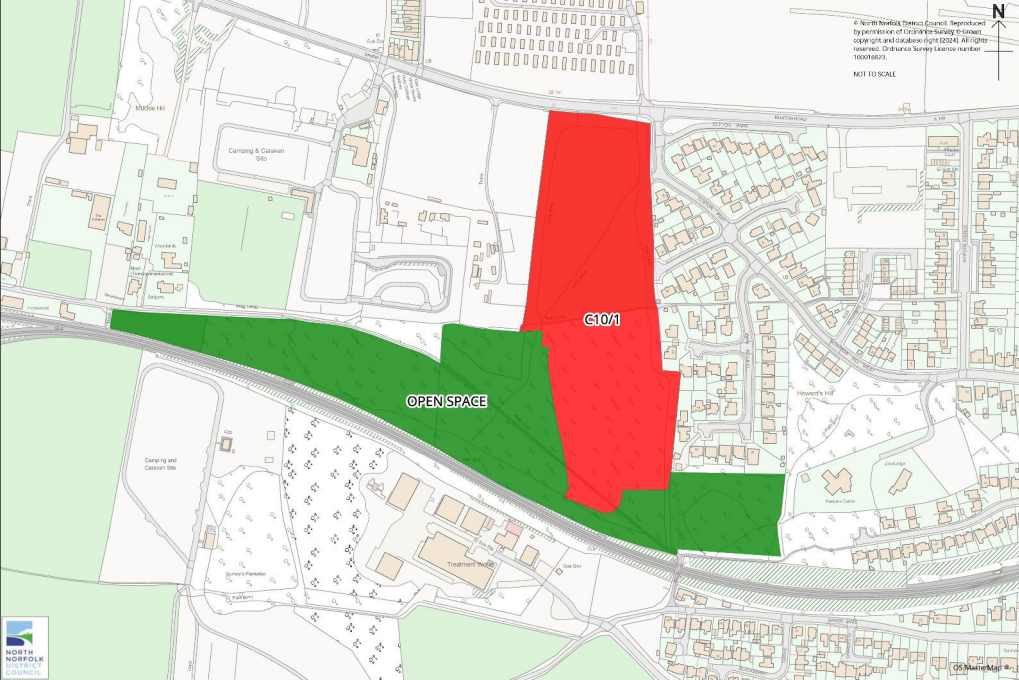

NOT TO SCALE



© North Norfolk District Council. Reproduced by permission of the Council. All rights reserved. Ordnance Survey Licence number: 100019274
NOT TO SCALE

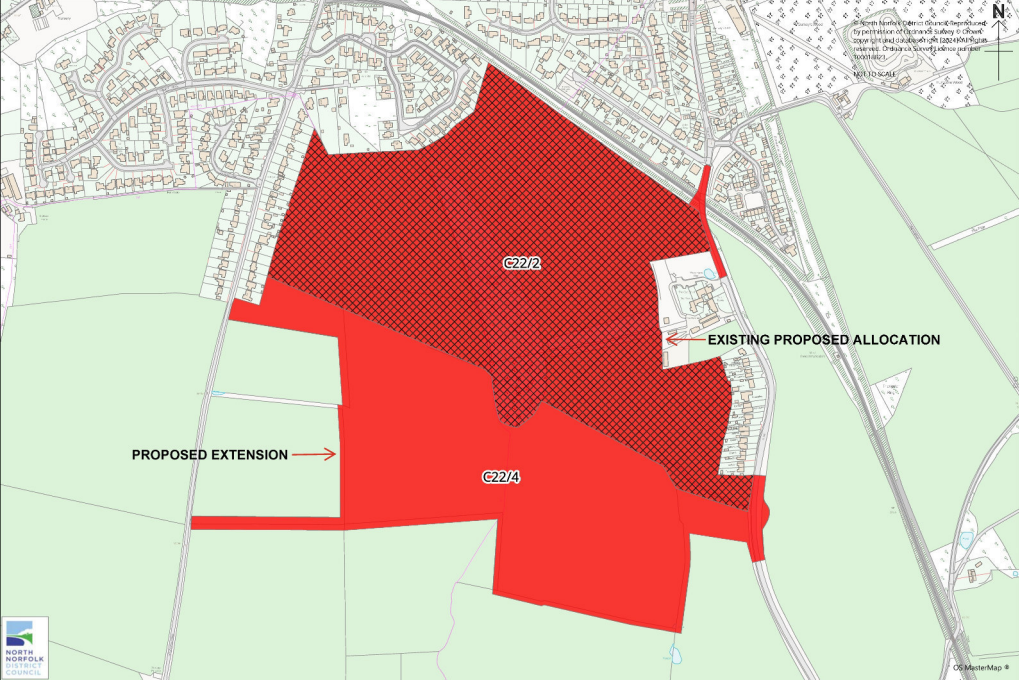

C22/2

EXISTING PROPOSED ALLOCATION

PROPOSED EXTENSION

C22/4




NOT TO SCALE

NW16



NOT TO SCALE

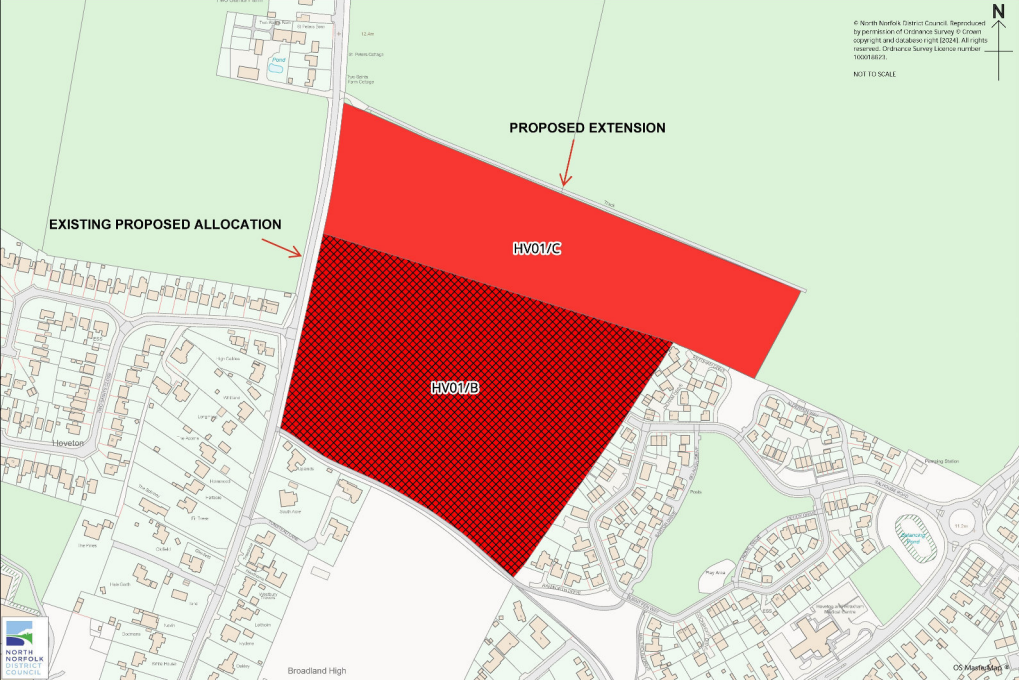


EXISTING PROPOSED ALLOCATION

PROPOSED EXTENSION


HV01/C

HV01/B

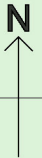


NOT TO SCALE

HV06/A

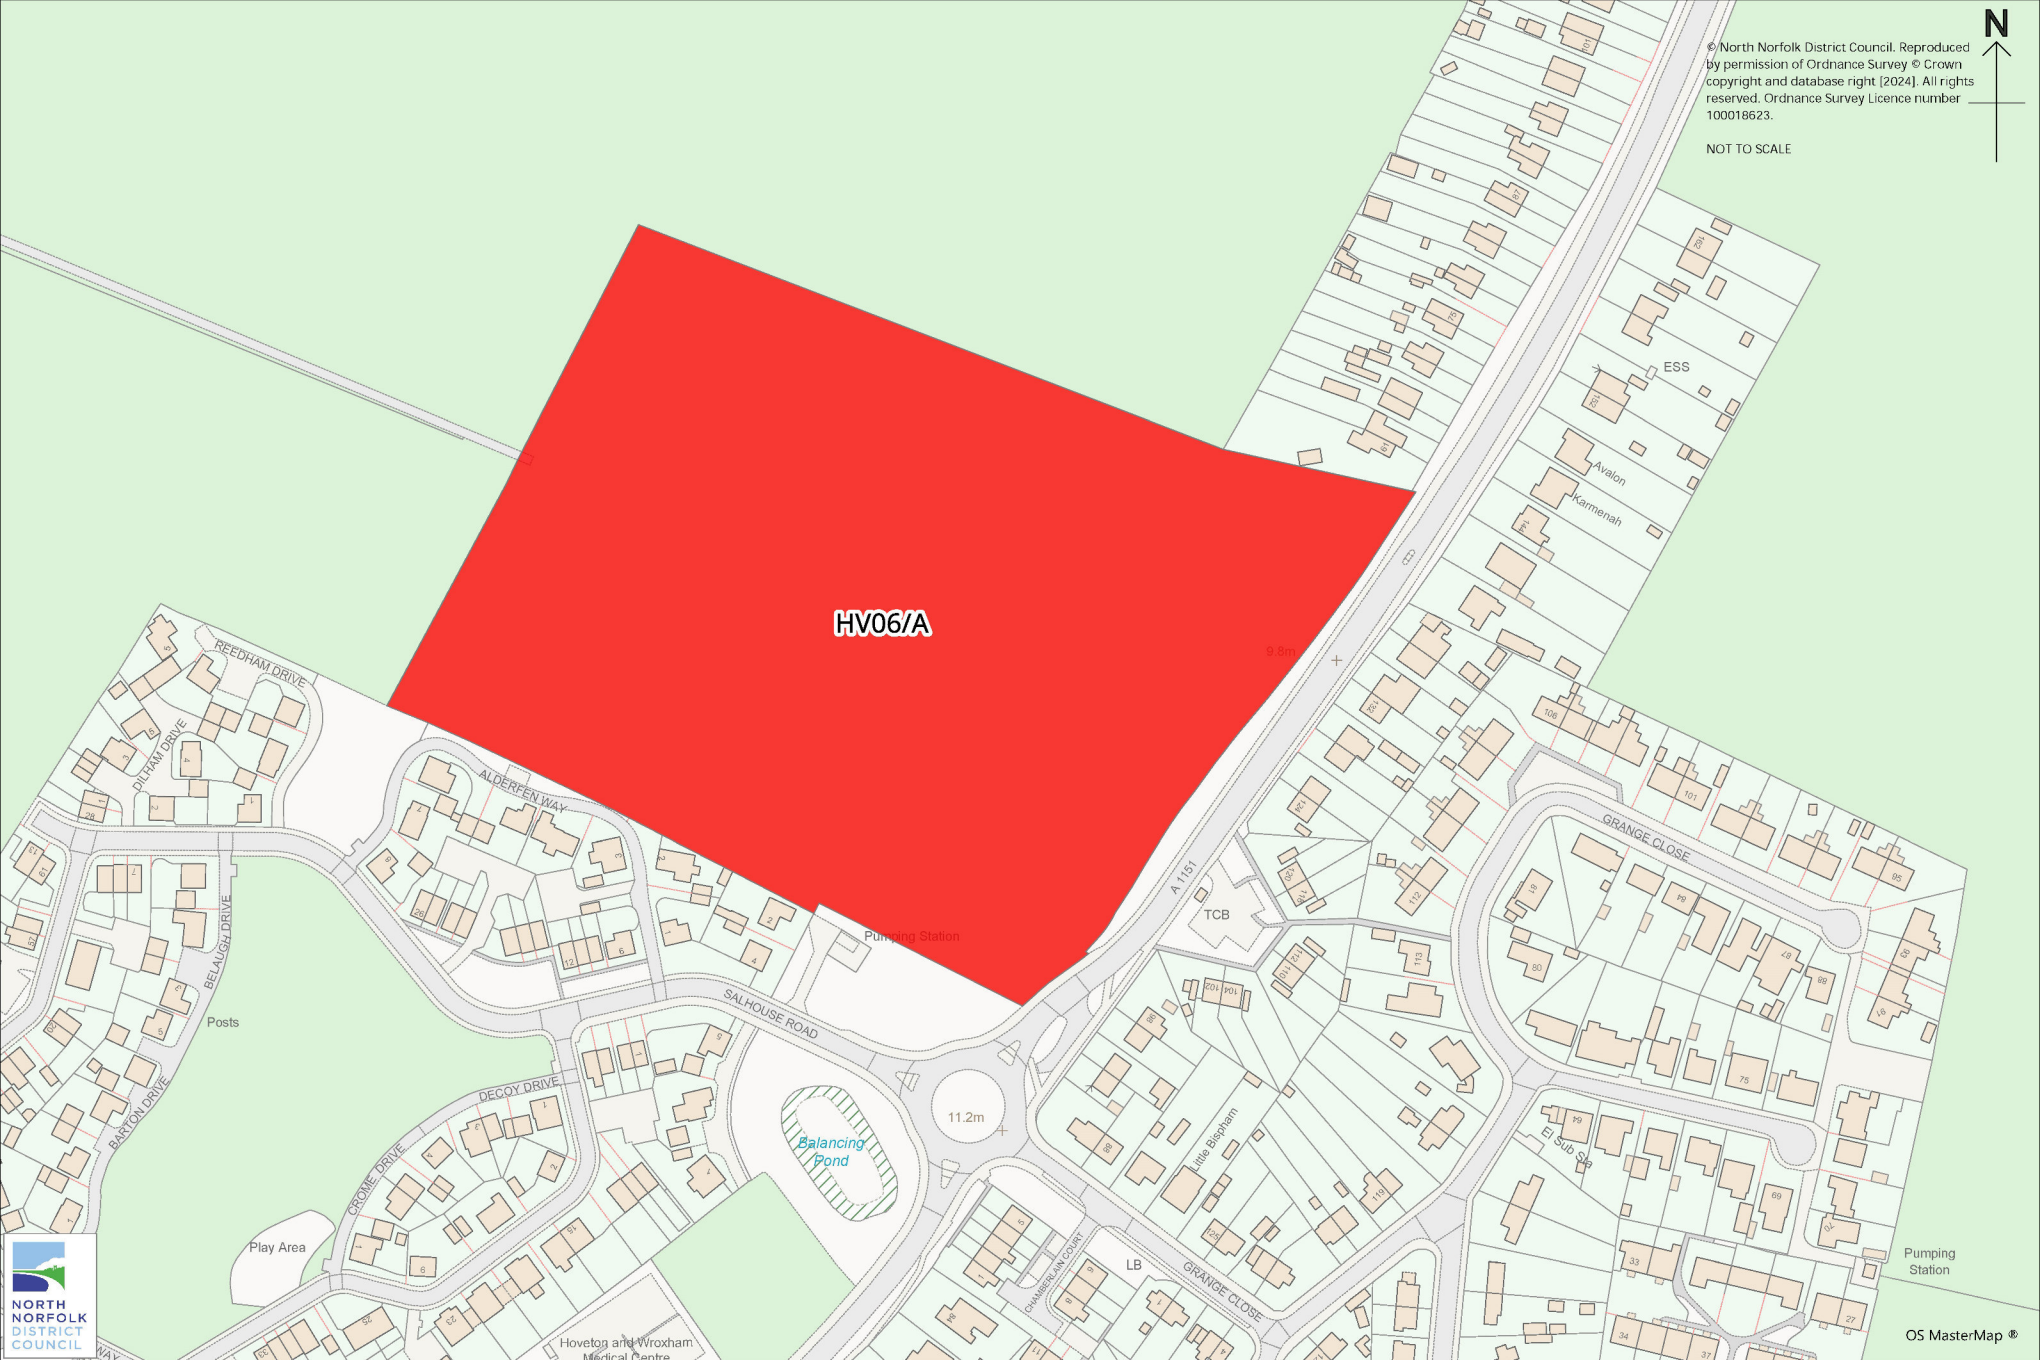



NOT TO SCALE

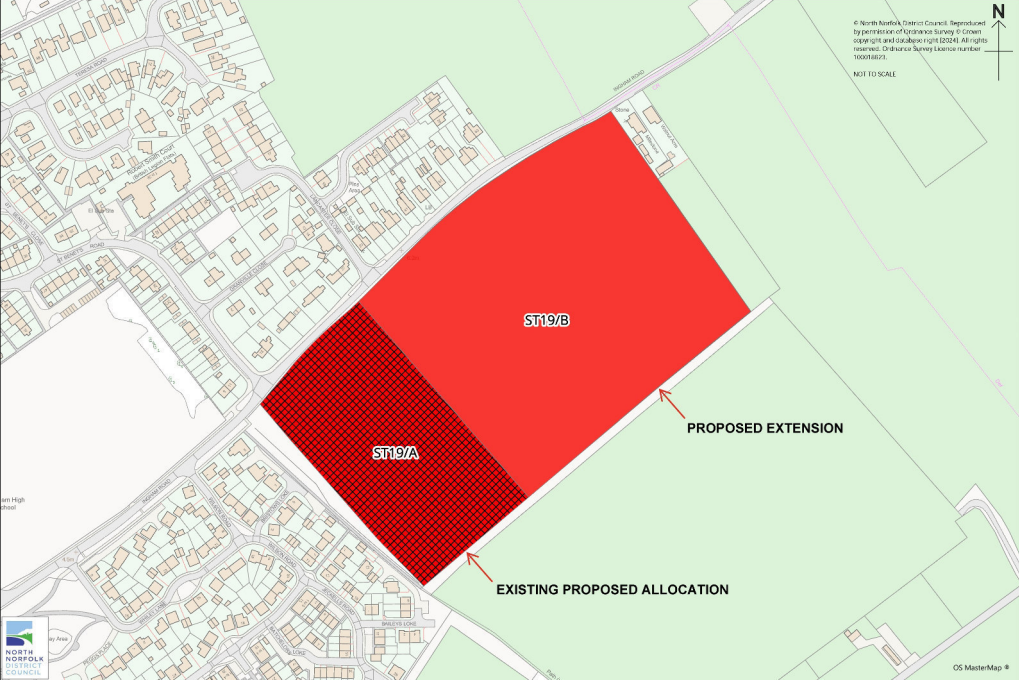


ST19/B


ST19/A

PROPOSED EXTENSION


EXISTING PROPOSED ALLOCATION

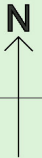

NOT TO SCALE

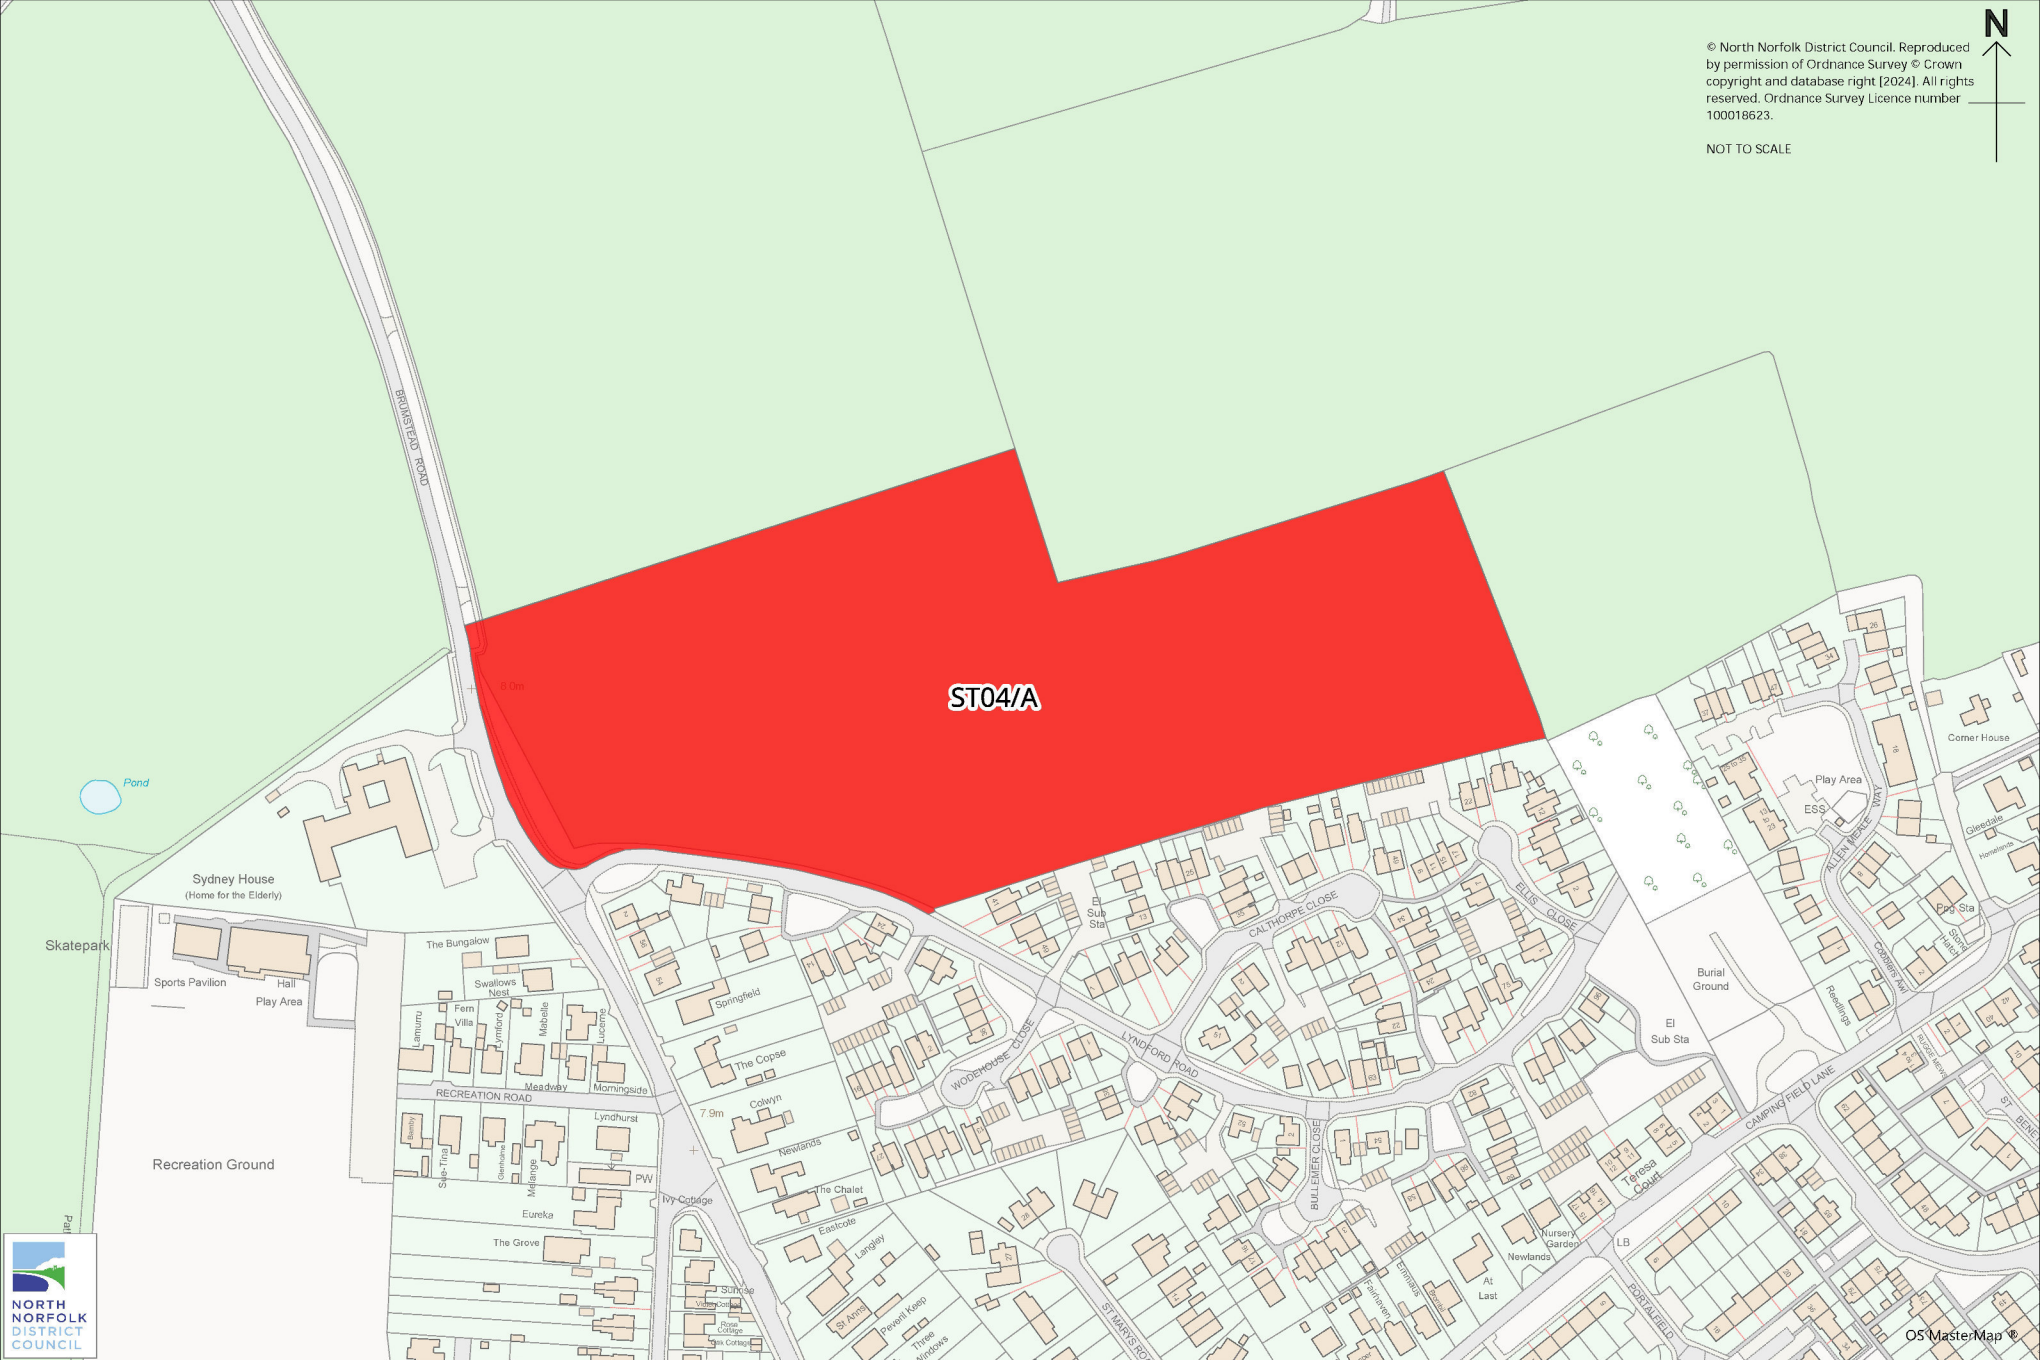

ST04/A

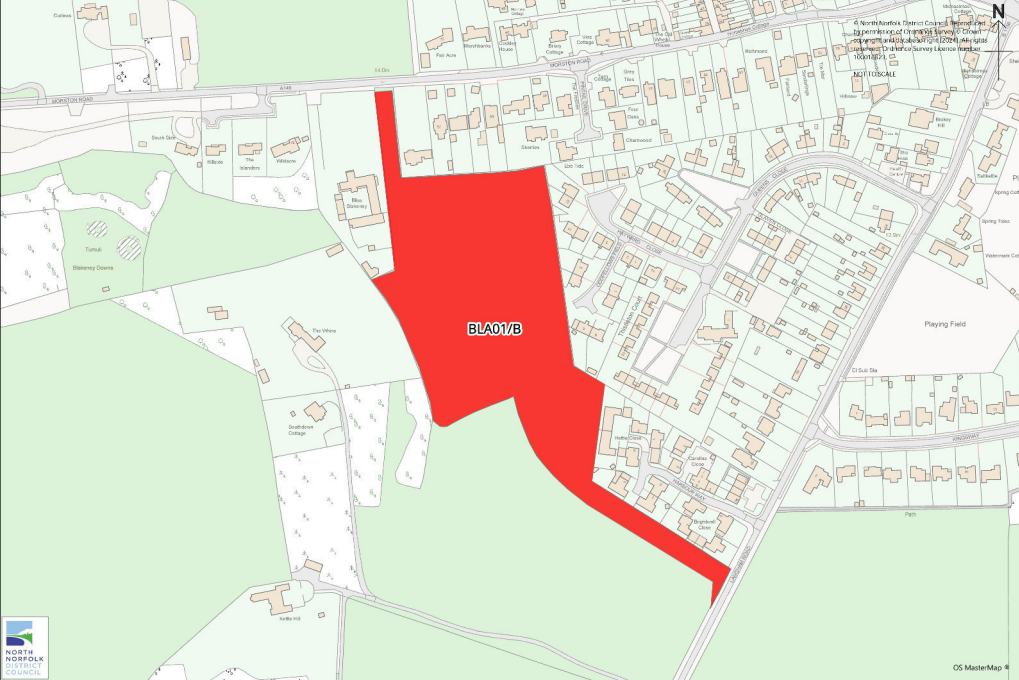


NET FUSCALLE


BLA01/B


Playing Field



NOT TO SCALE

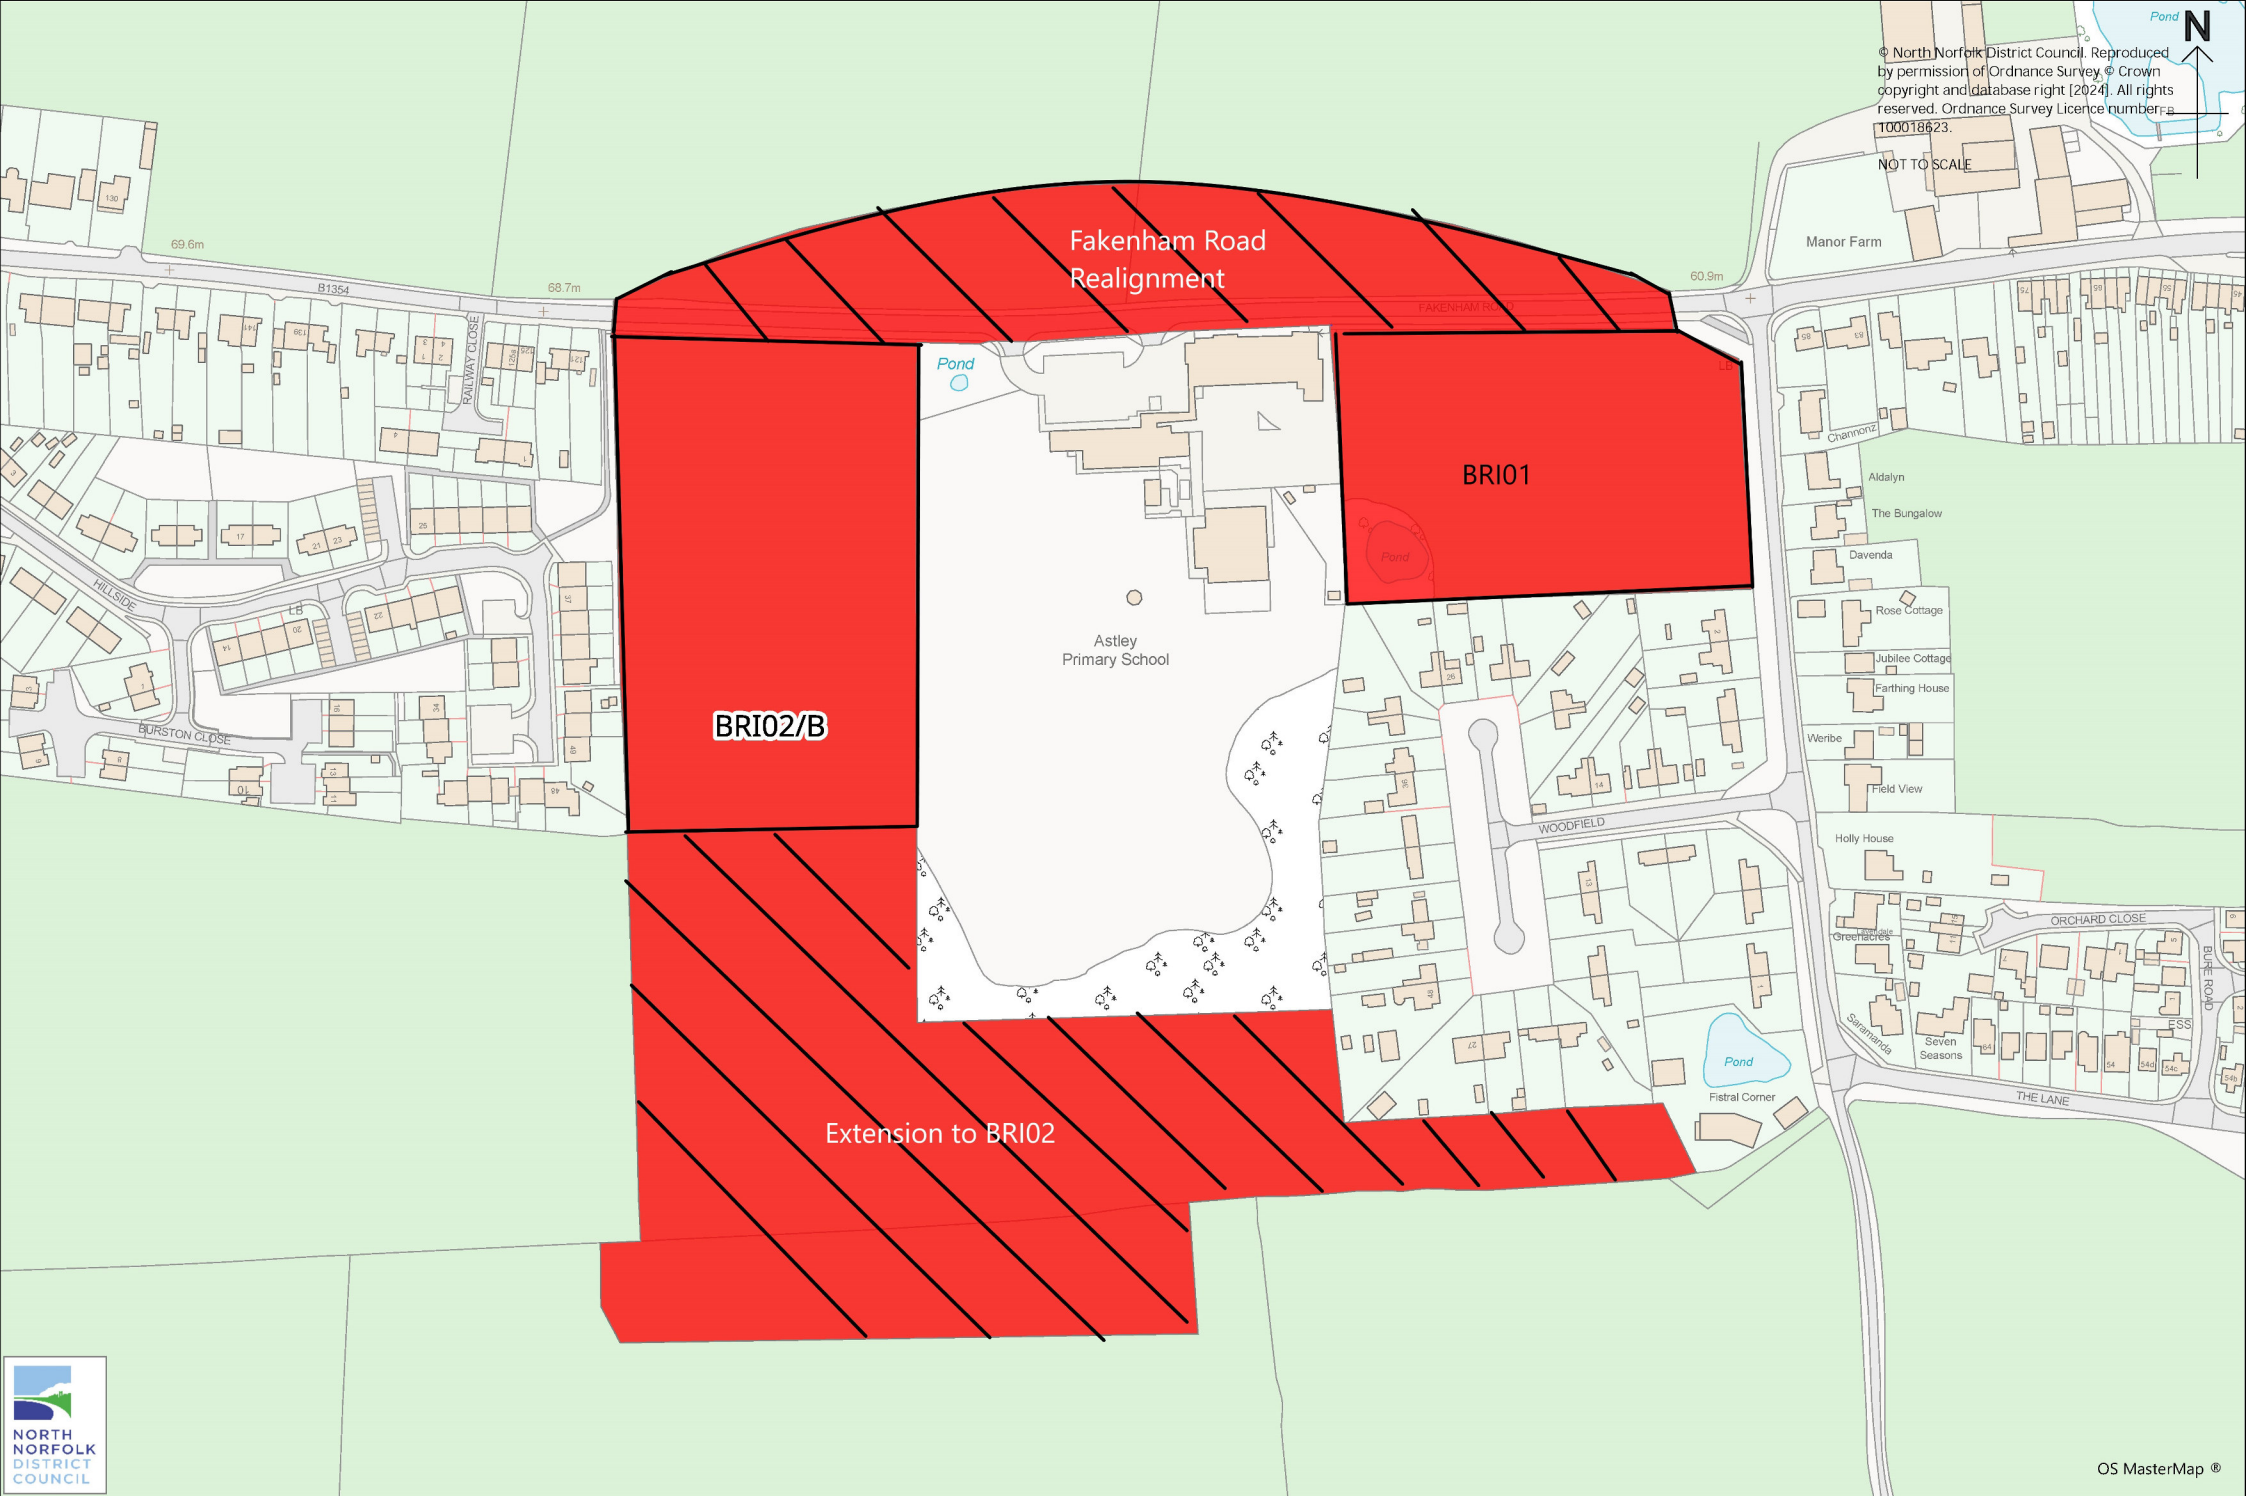

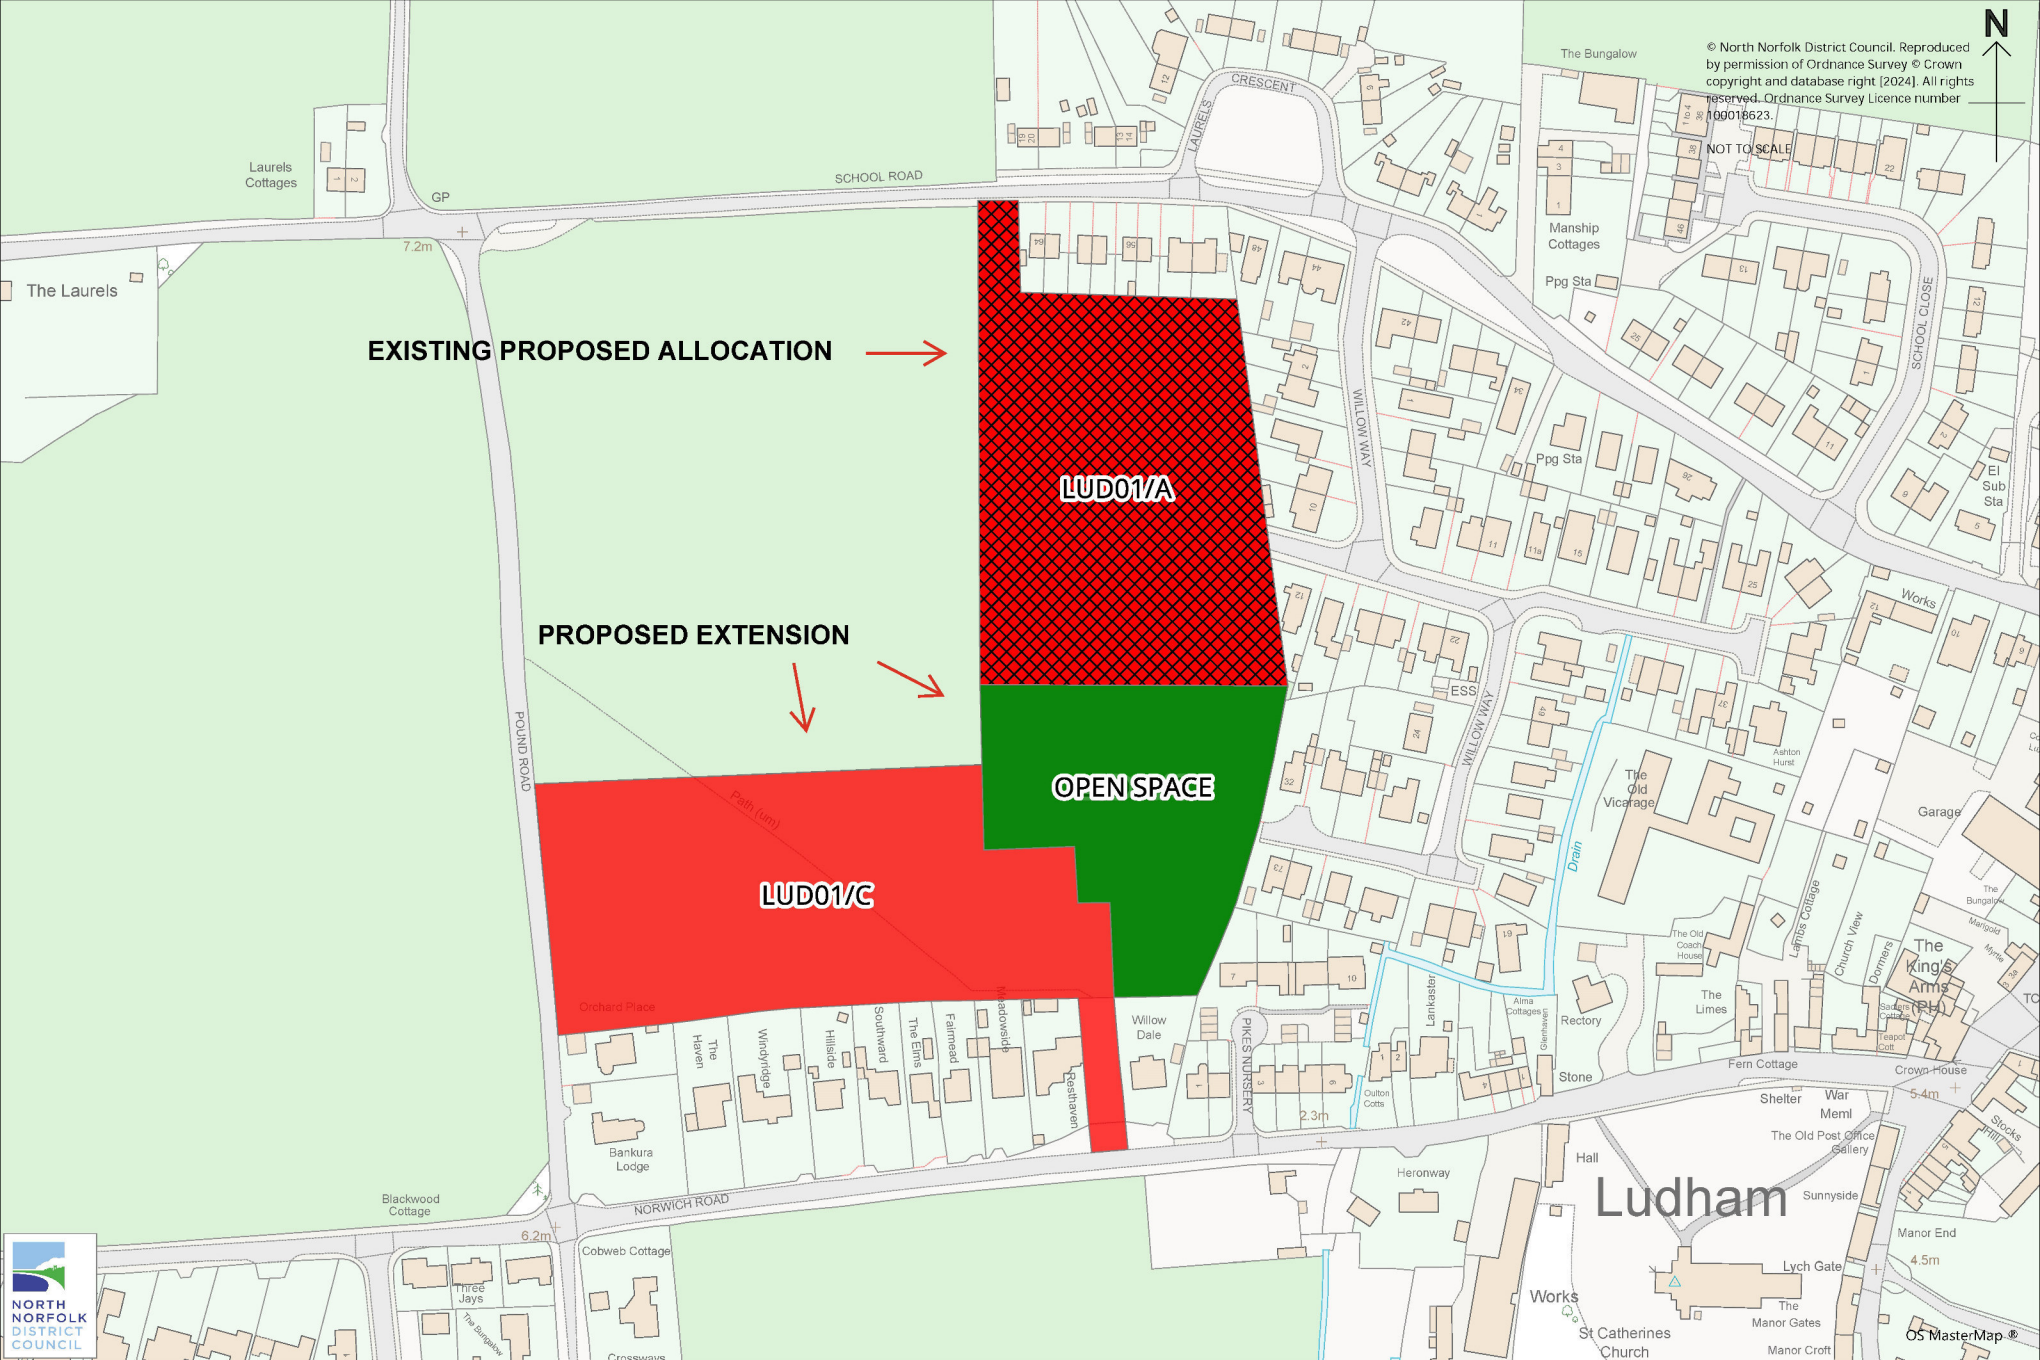

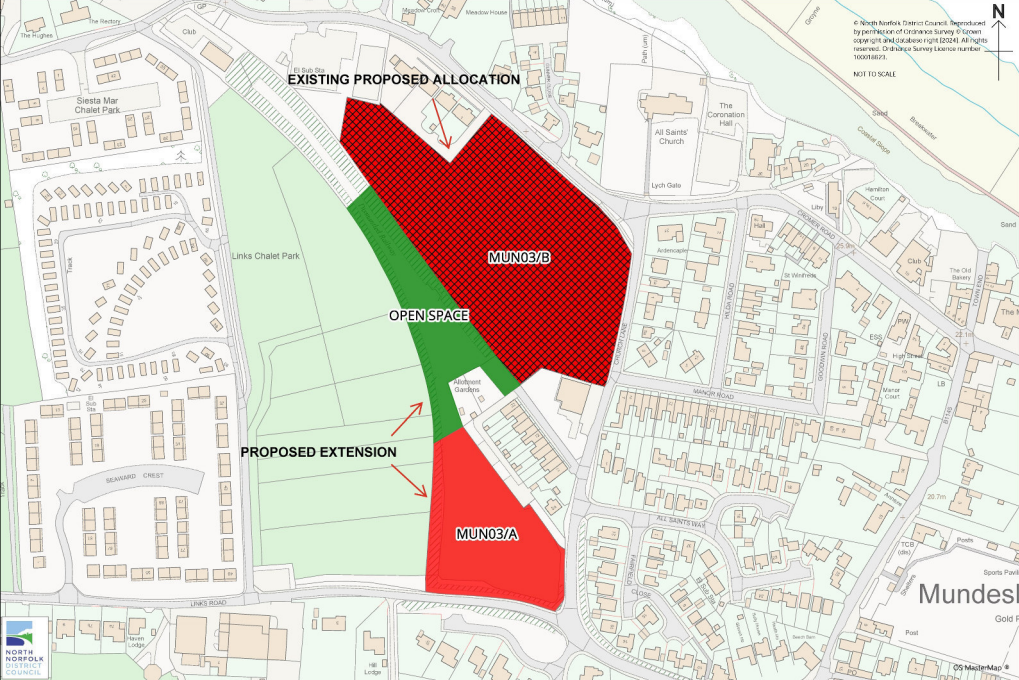

EXISTING PROPOSED ALLOCATION

MUN03/B

OPEN SPACE

PROPOSED EXTENSION

MUN03/A

© North Norfolk District Council. Reproduced by permission of Ordnance Survey © Crown copyright and database right (2024). All rights reserved. Ordnance Survey Licence number 100018873.

NOT TO SCALE



Mundesley

OS MasterMap