

# APPENDIX B




### FIRE SAFETY EQUIPMENT

- (A) Fire Extinguisher Water
- (P) Fire Extinguisher Co2
- (K) Fire Extinguisher Powder
- (F) Fire Extinguisher Foam
- (E) Fire Exit
- (V) Fire Blanket
- (D) Fire alarm call point

### NOTES

Note:  
All fry stations have automatic fire suppression devices fitted.

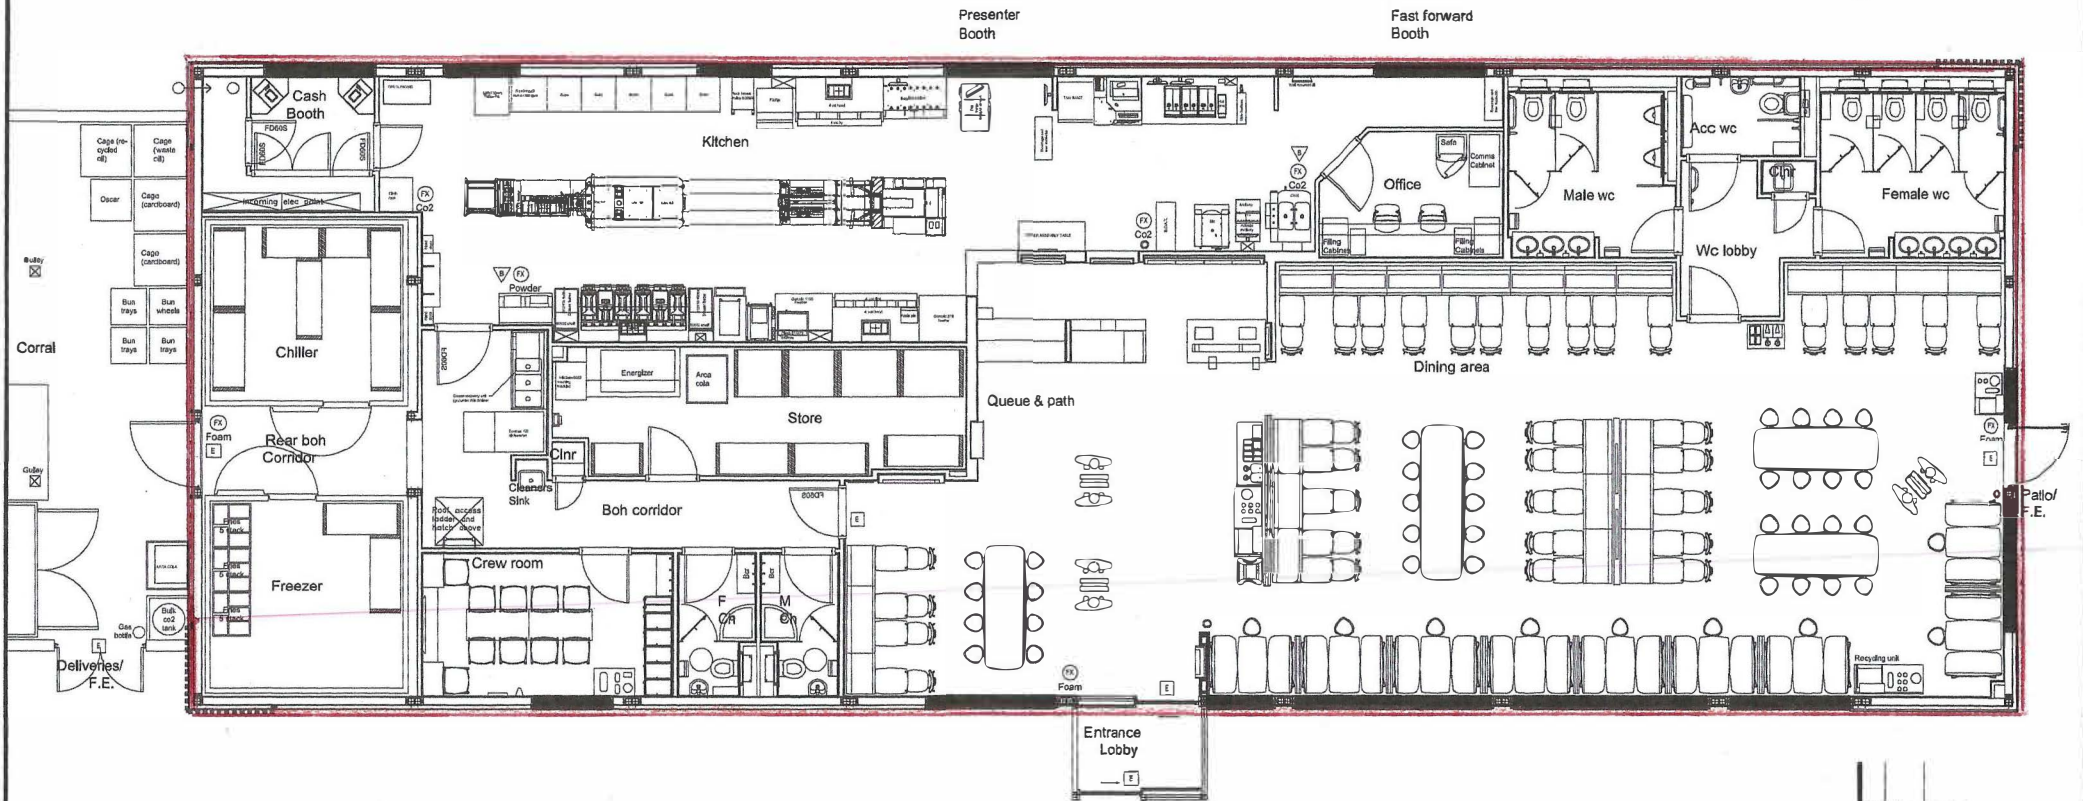

Licensable activity:  
Sale of Hot food & Drink after 11pm.

Plan	Date	Amendments
PROJECT		
8106 Cromer		
Holt Rd, Middlebrook Way, Cromer, NR27 9JR		
TITLE		
Ground floor plan (For Licencing)		
Date	Drawn	Discipline
Dec 2020	C.T.S.G.	Arch
Scale	Type	Proj. No.
1:100@A3		L/8106/001
		Sheet
		001